


J.T. Cook "A" #2
 660' FNL & 660' FEL
 T.E. & L Co. #2701 A-575
 Palo Pinto County, Tx
 GL = 988'
 KB = 993'
 Field: Perrin, SW
 TRRC Lease #095018
 API #42-363-32462

8 5/8" 24# @ 364'
 Cement w/ 270 sx
 Circulated to surface

TOC @ 3,213' calc

PBTD @
 4 1/2" 9.5# J-55 @ 4,729'
 Cement w/ 250 sx H

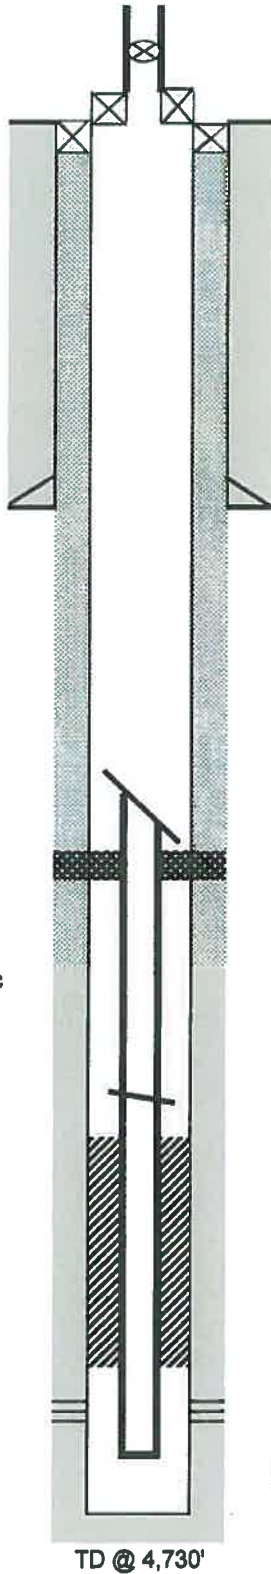

TD @ 4,730'

NEW TECH ENGINEERING

Date 8-30-12
 By: G. Milner

Well History

- 7/27/81 Perf 4654-4662 (2 spf, 17 holes)
- 7/28/81 acidize w/ 300 gals 15% Hcl
- 7/29/81 frac w/ 10,000# 20/40 sd; 10 Bpm, (1 & 1.5 ppg)
- 4/1/85 Pump repair
- 2/11/87 Pump repair
- 9/28/87 Pump repair
- 10/8/87 Pump repair
- 4/7/10 Install plunger lift
- 5/18/10 Swab well & travel plunger
- 5/17/10 Swab well & travel plunger
- 6/22/10 Install pump & rods
- 8/12/12 Attempt re-completion

Cut tbg @ 2,670' Lay down 83 jts 2 3/8"

Possible collapsed csg @ 2711'

Cut tbg @ 3975' Could not pull free

Possible fill has tbg packed off
 No TAC in hole.

4,654' - 4,662' 2 spf, 17 holes

2 3/8" tbg set @ 4693': SN @ 4651'

RECEIVED
 RRC OF TEXAS
 JAN 12 2015
 O&G
 ABILENE, TX